



F H WA REGION NO	STATE	FED. AID PROJ. NO	SHEET NO.	TOTAL SHEETS
3	MD.			

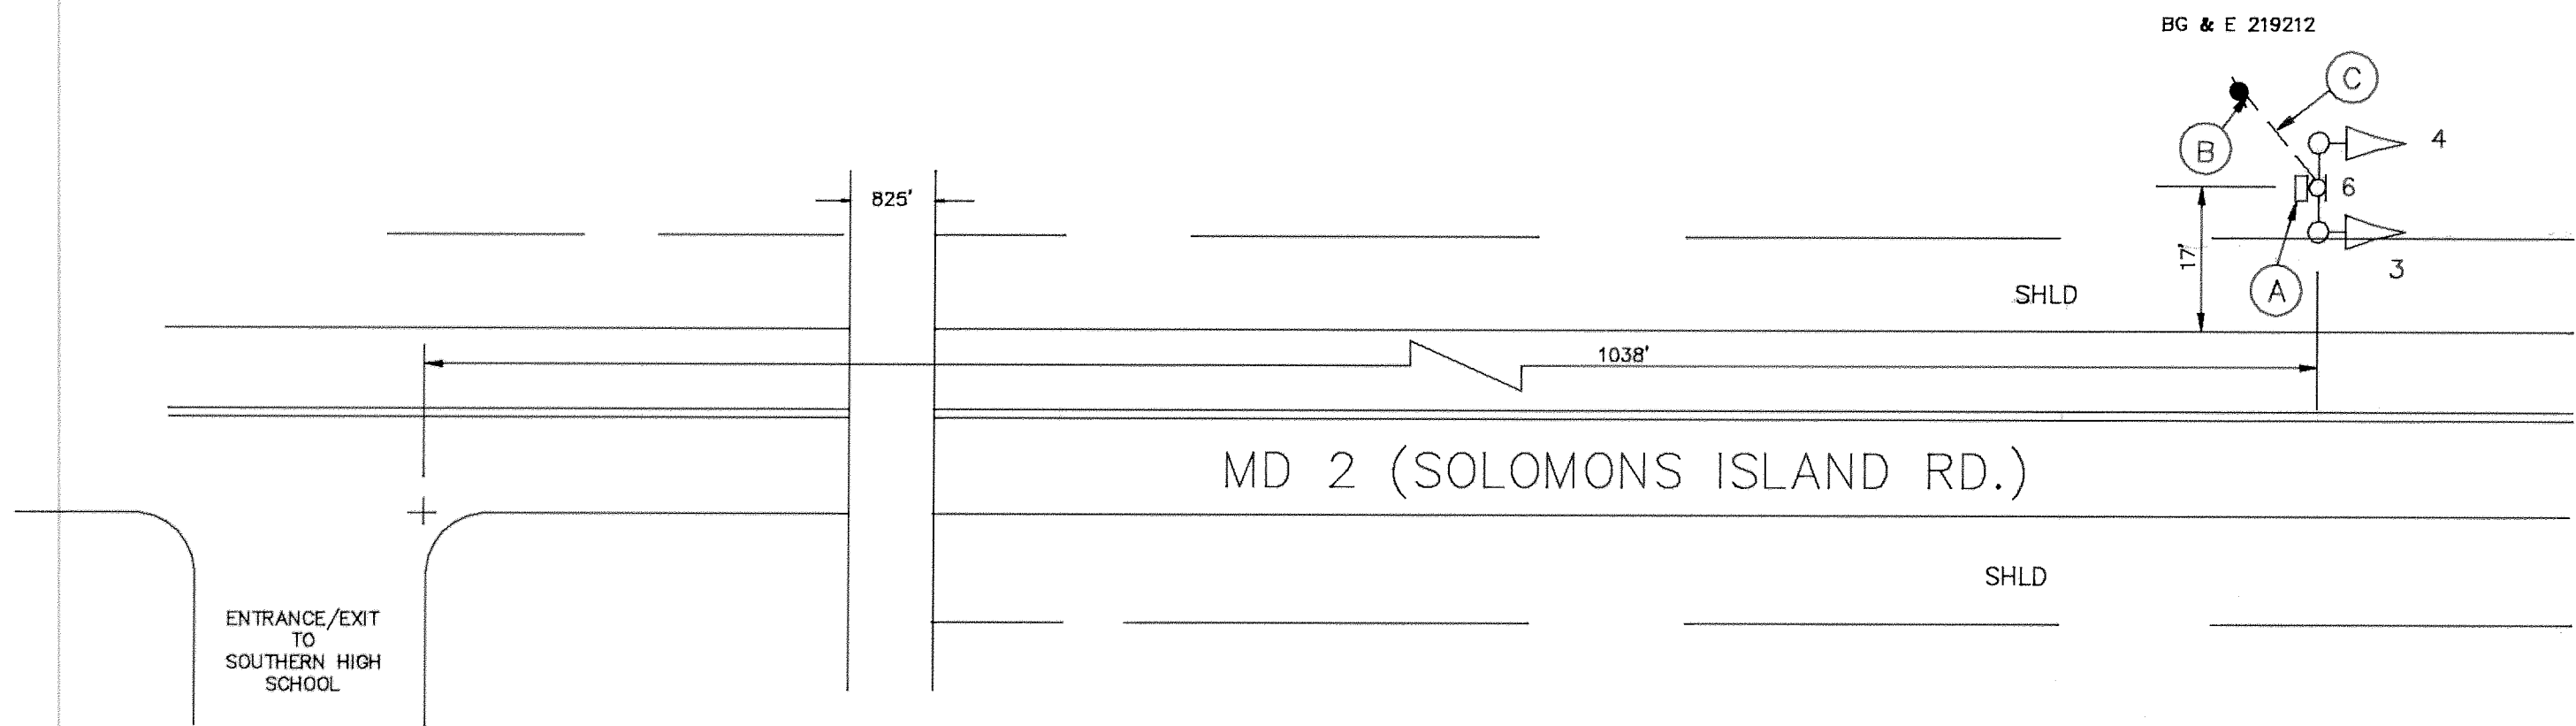

12 " SIGNALS
1-4
Y

SIGNS
5,6
SCHOOL
SPEED
LIMIT
45
WHEN
FLASHING
36" x 72"

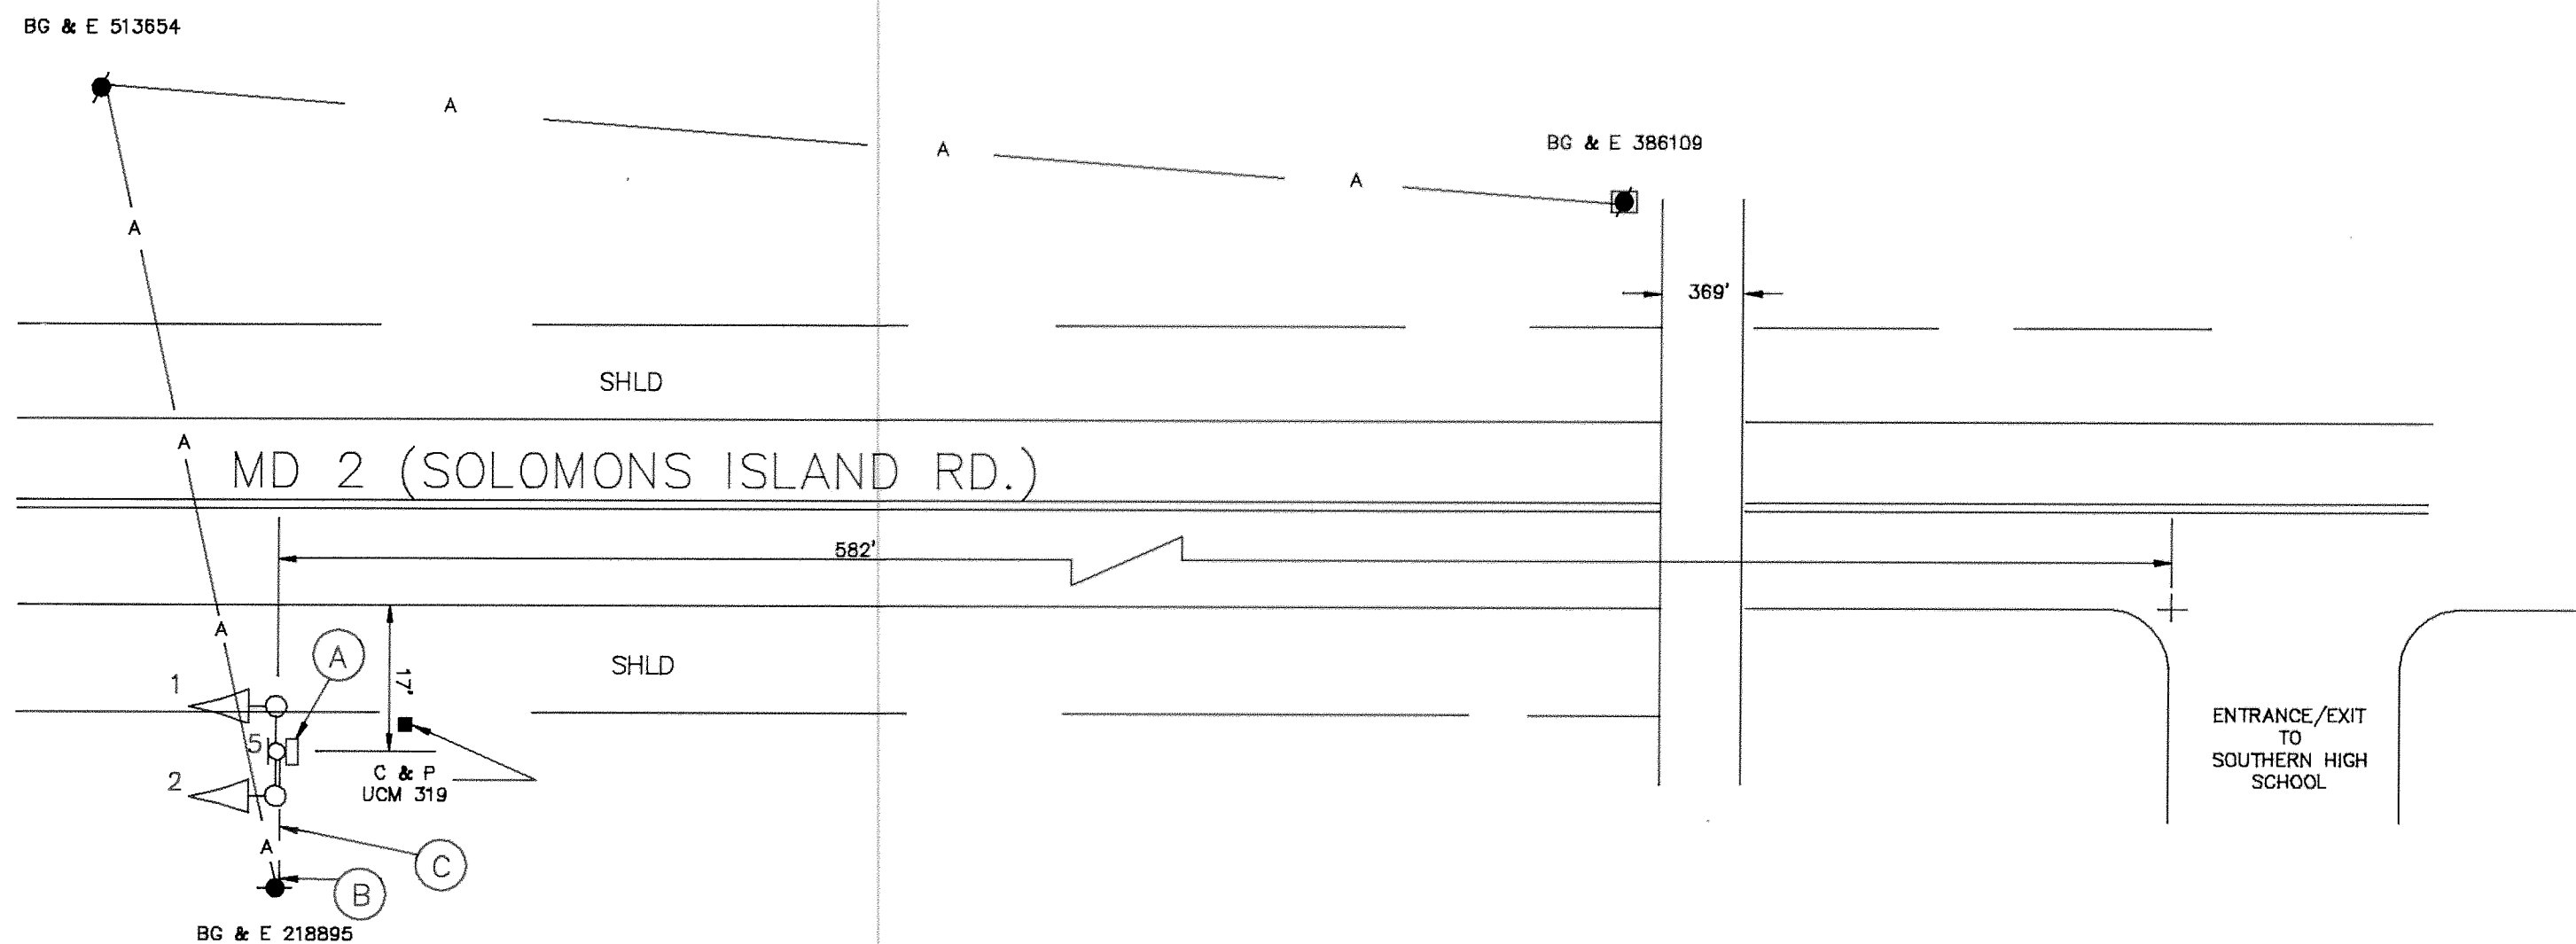

UTILITY LEGEND

— G —	— G —	GAS MAIN
— W —	— W —	WATER MAIN
— S —	— S —	SEWER MAIN
— E —	— E —	ELECTRIC CABLES
— A —	— A —	AERIAL CABLES

REVISIONS	APPROVALS	MARYLAND DEPARTMENT OF TRANSPORTATION STATE HIGHWAY ADMINISTRATION — OFFICE OF TRAFFIC BUREAU OF TRAFFIC ENGINEERING			
	<i>[Signature]</i> 11/12/87 CHIEF, SIGNAL DESIGN SECTION	DRAWN BY <u>BRUCE THOMPSON</u>		MD 2 at SOUTHERN HIGH SCHOOL HARWOOD AREA	
	ASST. DISTRICT ENGINEER, TRAFFIC	DES. BY: <u>B. Thompson</u>		COUNTY: ANNE ARUNDEL	
	<i>[Signature]</i> 11-12-87 CHIEF, BUREAU OF TRAFFIC ENGINEERING	CHK. BY: <u>[Signature]</u> 11/12/87		SHEET NO. _____ OF _____	
	<i>[Signature]</i> 11/12/87 DEPUTY CHIEF ENGINEER, OFFICE OF TRAFFIC	DATE: 11-5-87		F.A.P. NO. _____	TS/FILE NO. <u>2389</u>
		SCALE: 1"=20'		S.H.A. NO. _____	

02000211.09